


廢棄物暫存室

(面向順天館)

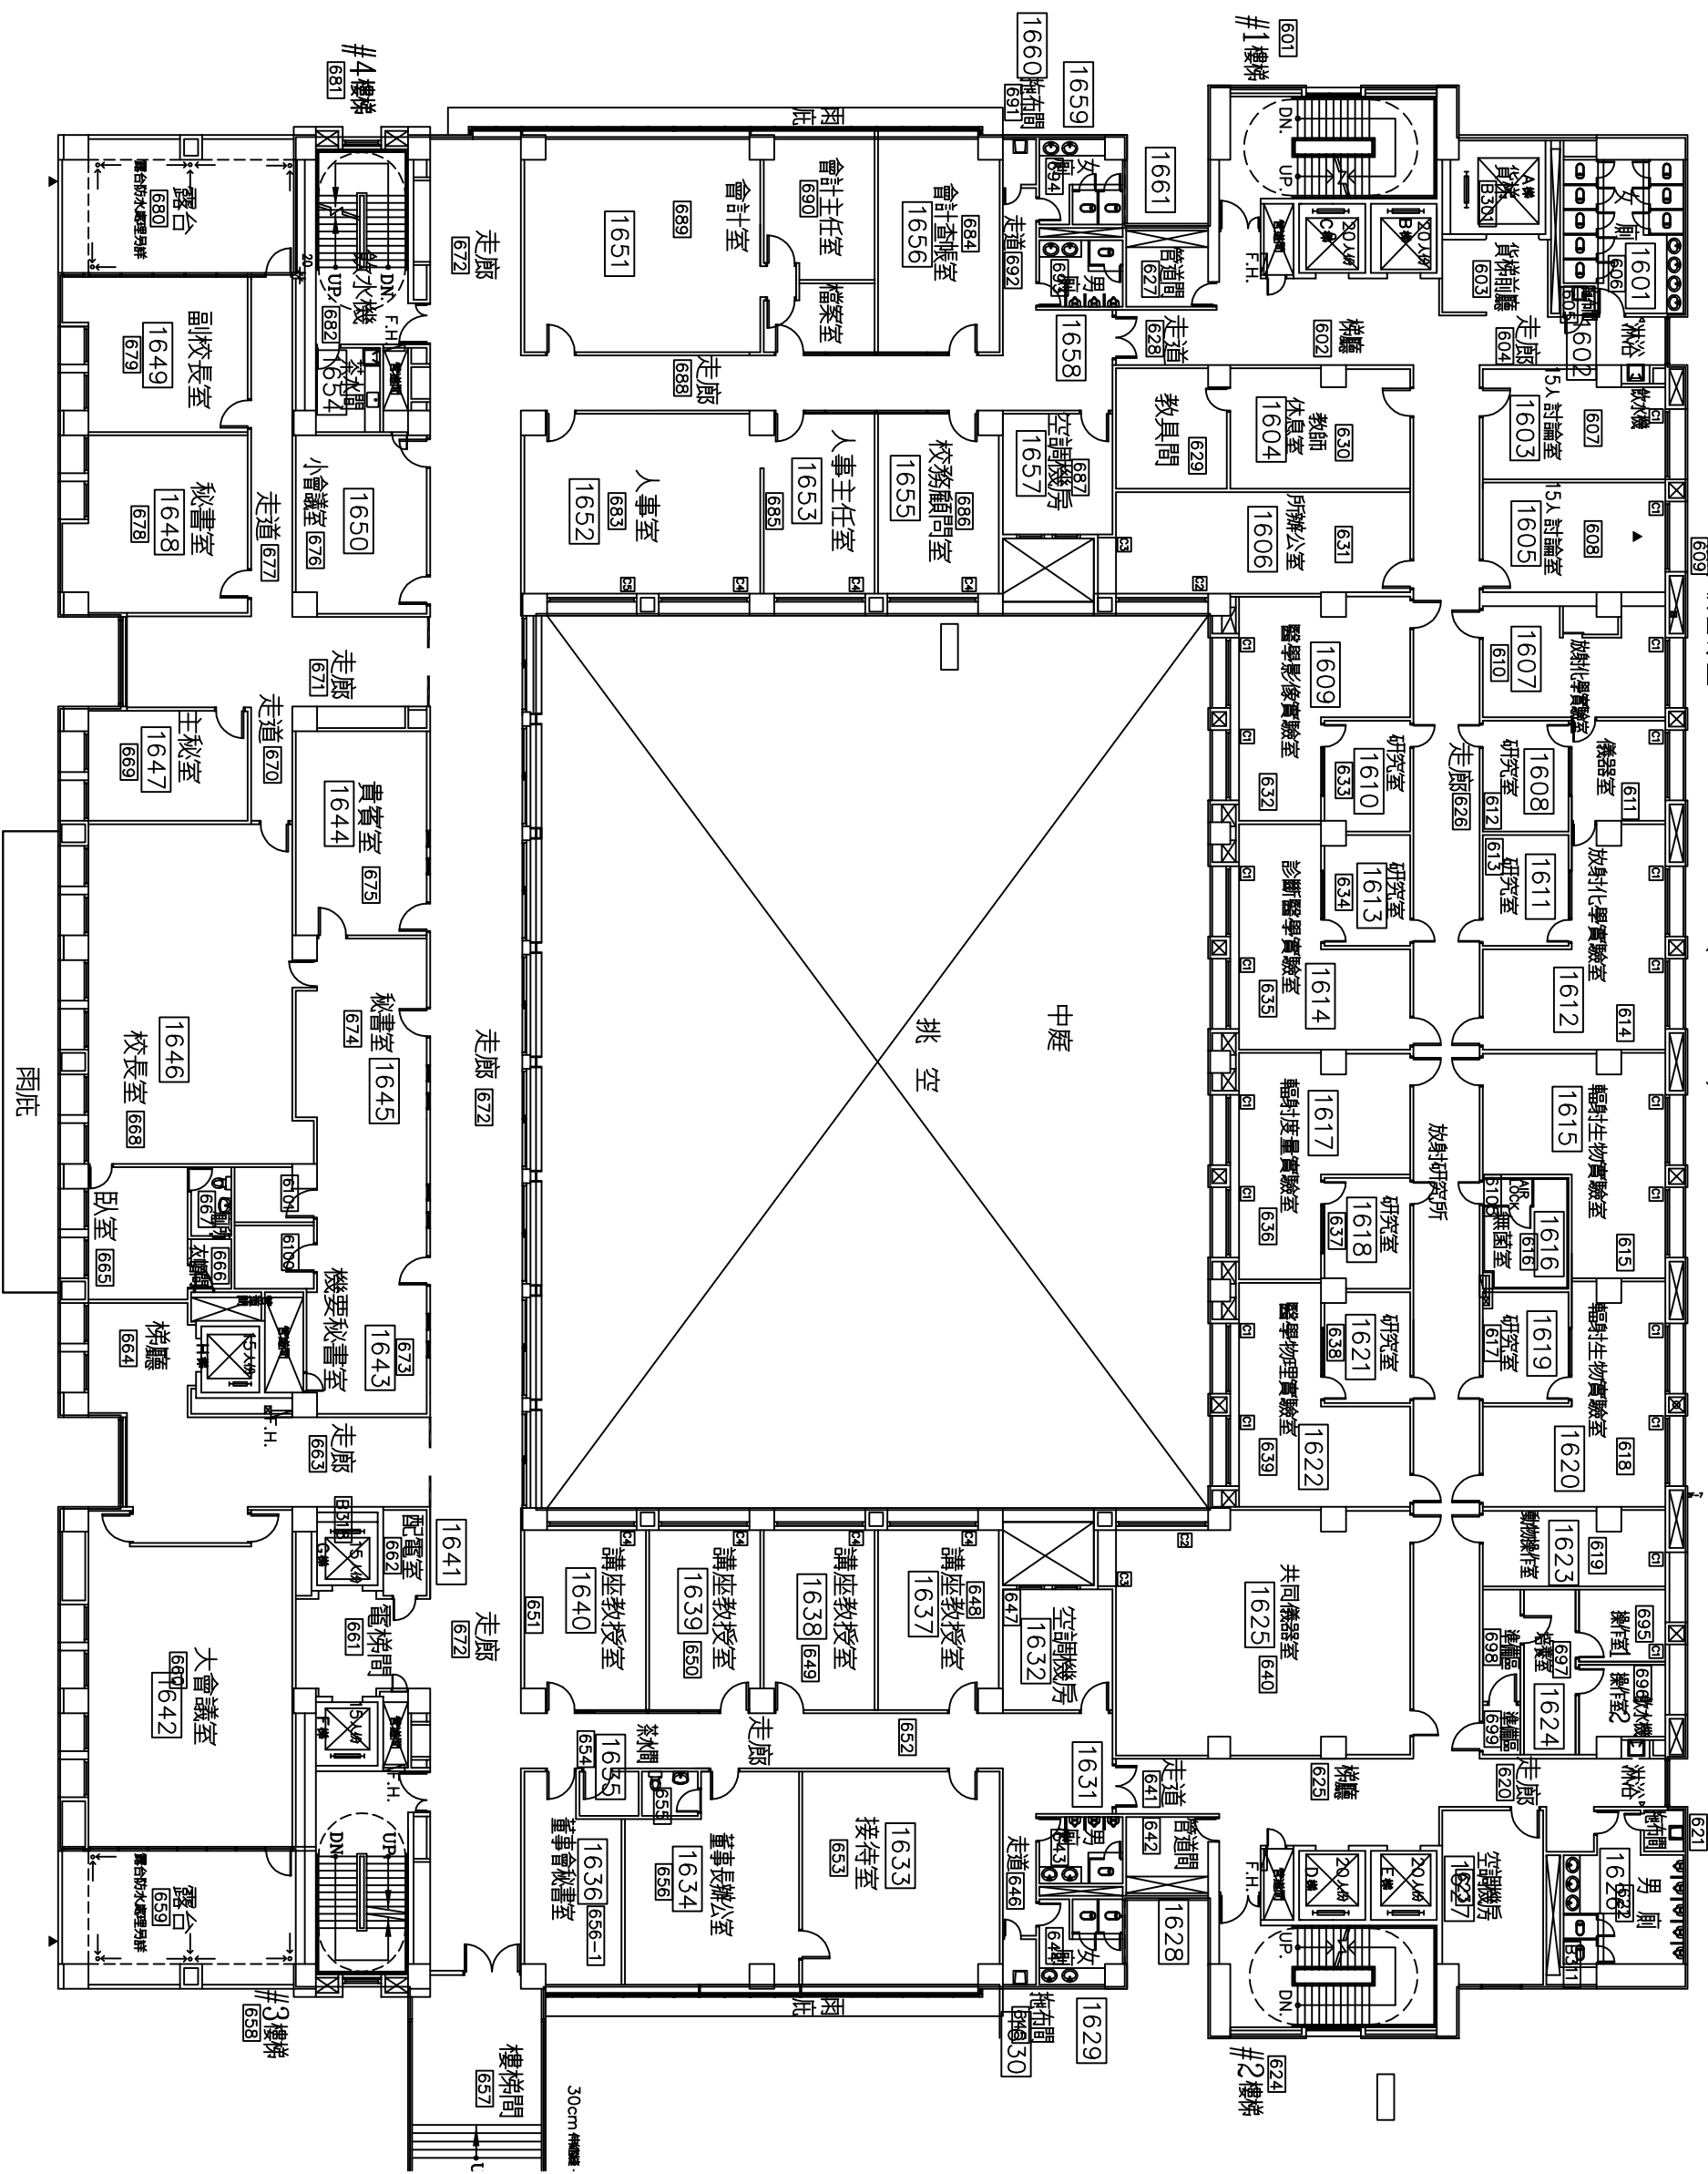

① 六層平面圖

SCALE: 1/200

●+169.50